


M A C A J A L A R B A Y

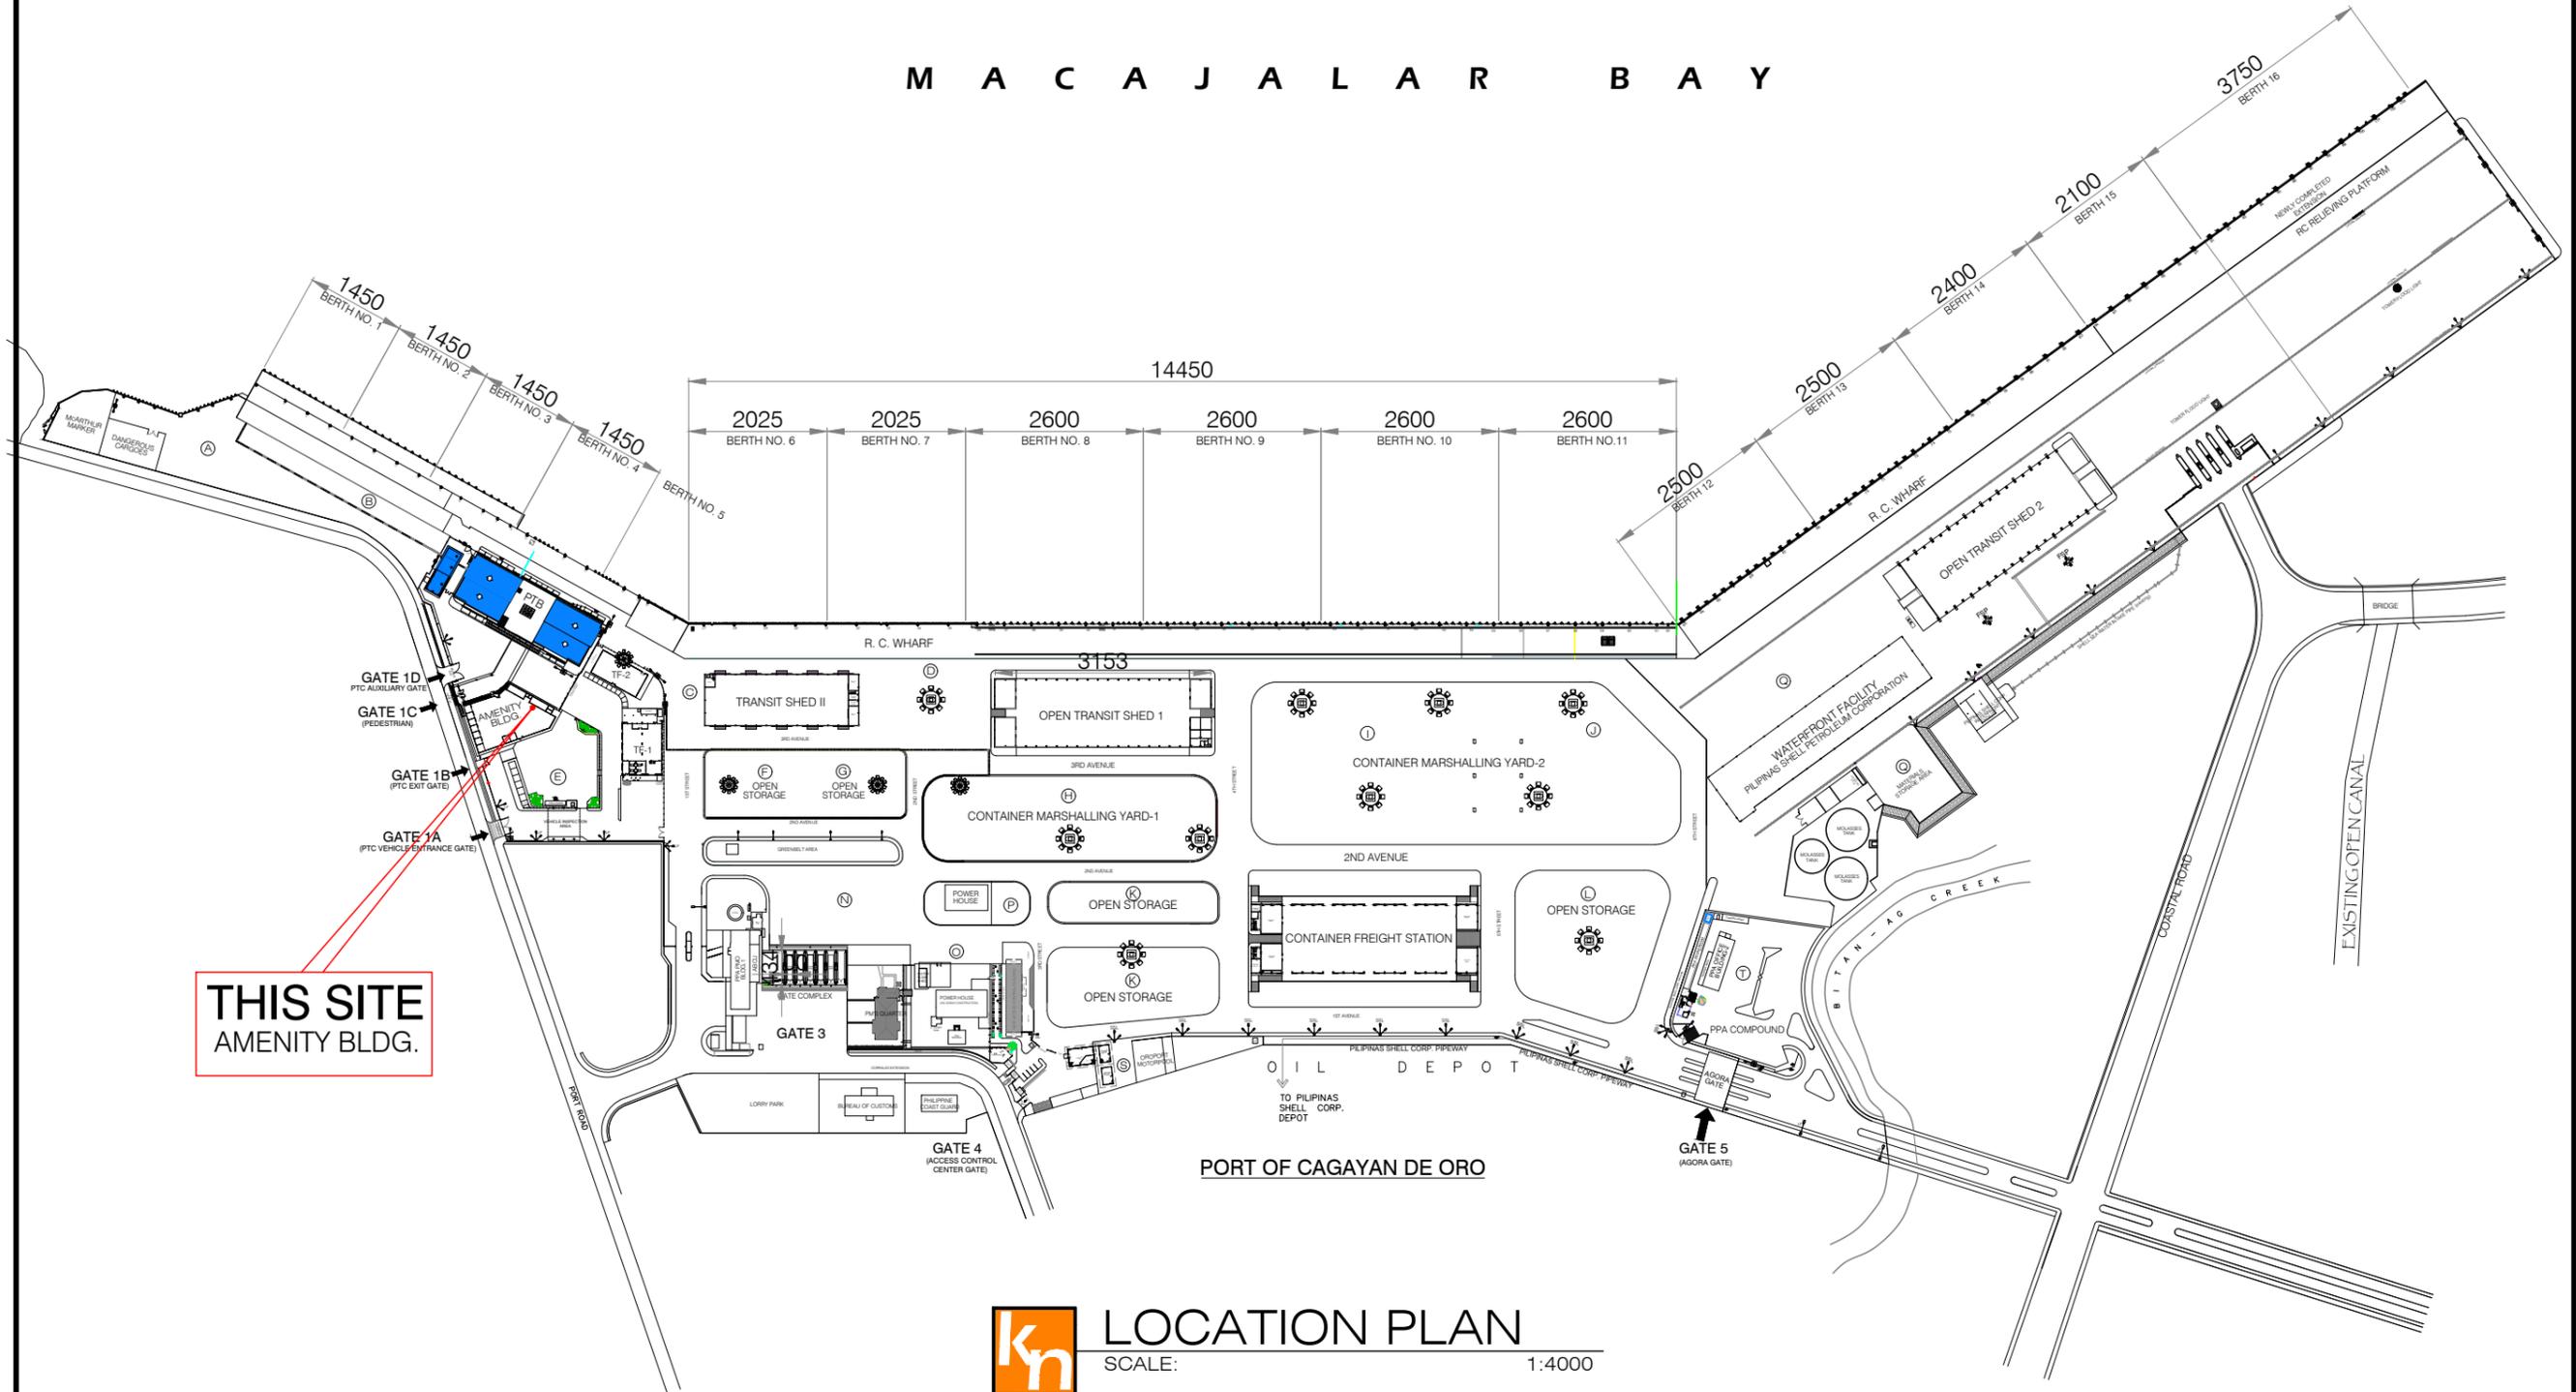

LOCATION PLAN

SCALE: 1:4000



PORT OF CAGAYAN DE ORO
MISAMIS ORIENTAL

TITLE: Improvement of Child Care Station at Amenity Building		SHEET NO. 1	
LOCATION: PORT OF CAGAYAN DE ORO		SHEET CONTENTS	
PREPARED BY: <i>Karel T. Sumicad</i> KAREL T. SUMICAD Construction Foreman A	CHECKED & SUBMITTED BY: <i>Marc M. Avellana</i> MARC M. AVELLANA Supervising Engineer A	RECOMMENDED BY: <i>Antonio M. Torcino, Jr.</i> ANTONIO M. TORCINO, JR. Acting ESD Manager	APPROVED: <i>Isidro V. Butaslac, Jr.</i> ISIDRO V. BUTASLAC, JR. Port Manager
LOCATION PLAN		SHEET NO. 4	



FLOOR PLAN OF AMENITY


SCALE: 1:250



PORT OF CAGAYAN DE ORO
MISAMIS ORIENTAL

PROJECT TITLE: Improvement of Child Care Station at Amenity Building				SHEET CONTENTS
LOCATION: PORT OF CAGAYAN DE ORO				
PREPARED BY: <i>Karel T. Sumicad</i> KAREL T. SUMICAD Construction Foreman A	CHECKED BY: <i>Marc M. Avellana</i> MARC M. AVELLANA Supervising Engineer A	RECOMMENDED BY: <i>Antonio M. Torcino, Jr.</i> ANTONIO M. TORCINO, JR. Acting ESD Manager	APPROVED: <i>Isidro V. Butaslac, Jr.</i> ISIDRO V. BUTASLAC, JR. Port Manager	FLOOR PLAN OF AMENITY


2
4

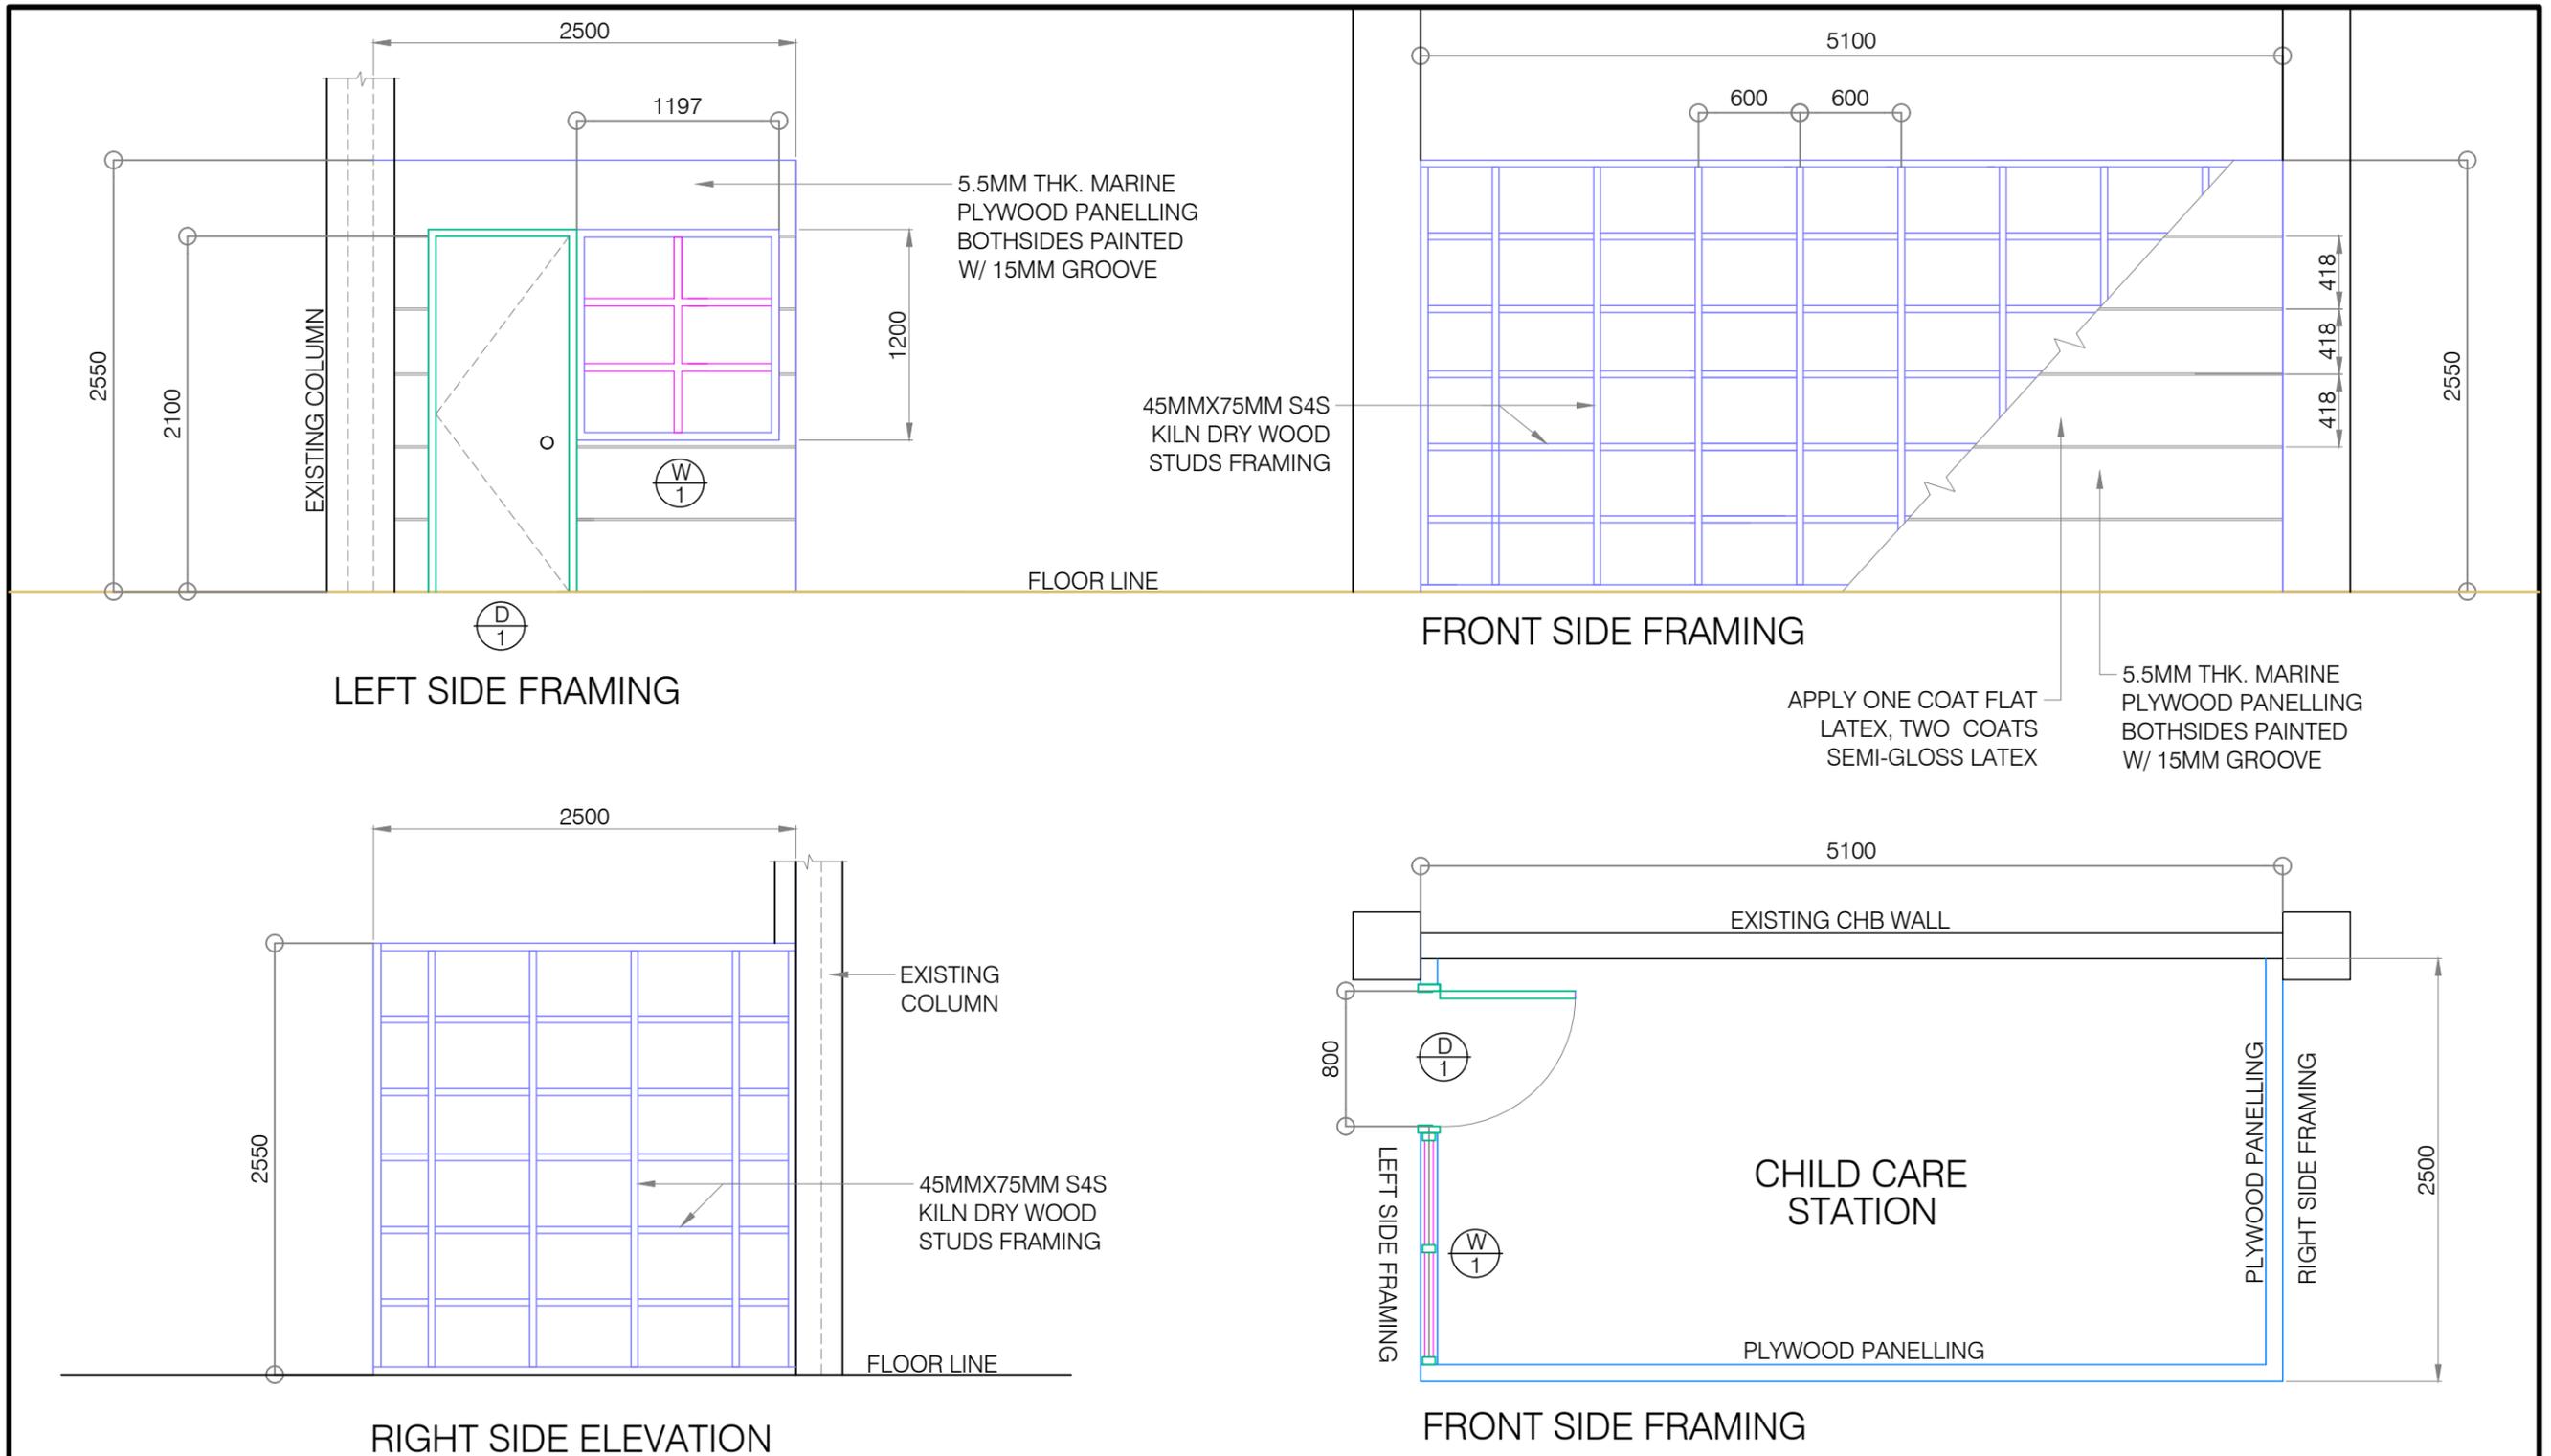

CHILD CARE STATION


SCALE: 1:40

 <p>PHILIPPINE PORTS AUTHORITY</p> <p>PORT OF CAGAYAN DE ORO MISAMIS ORIENTAL</p>	<p>PROJECT TITLE: Improvement of Child Care Station at Amenity Building</p>				<p>SHEET CONTENTS</p> <p>CHILD CARE STATION</p>	<p>3 4</p>
	<p>LOCATION: PORT OF CAGAYAN DE ORO</p>	<p>PREPARED BY: <i>Karel T. Sumicad</i> KAREL T. SUMICAD Construction Foreman A</p>	<p>CHECKED BY: <i>Marc M. Avellana</i> MARC M. AVELLANA Supervising Engineer A</p>	<p>RECOMMENDED BY: <i>Antonio M. Torcino, Jr.</i> ANTONIO M. TORCINO, JR. Acting ESD Manager</p>		

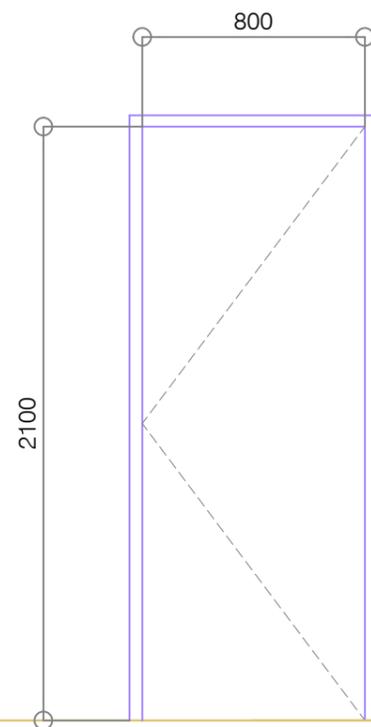

D
1

QUANTITY	1 - SET
DESCRIPTION	5.5 MM THK.FLUSH DOOR - FACTORY ASSEMBLED AUTO. LACQUER FIN.
LOCATION	CHILD CARE STATION
DOOR FRAME / FINISH	45mmX130mm HARD WOOD DOOR JAMB W/ AUTOMOTIVE LACQUER FINISH
	HINGE: 4 PCS. 3-1/2" X 3-1/2" BRASS HINGES LOOSE PIN

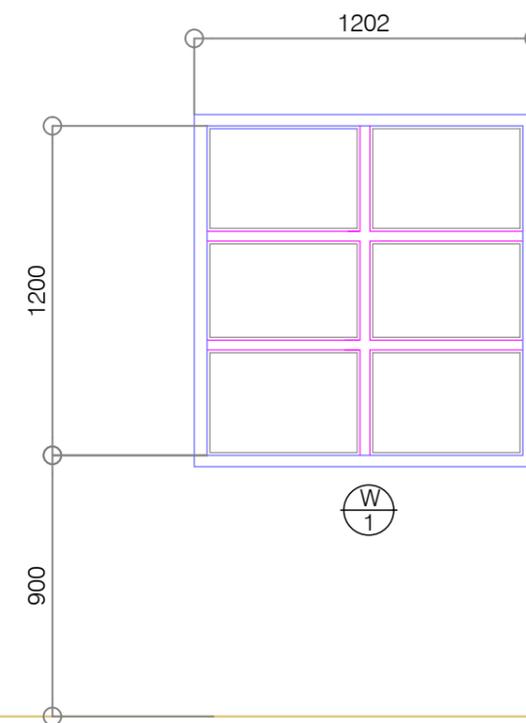

W
1

QUANTITY	1 - SET
DESCRIPTION	6.35MM THK. TEMPERED GLASS (CLEAR) PANEL
	ON ALUMINUM FRAME
LOCATION	CHILD CARE STATION
WINDOW ACTION	FIXED WINDOW
DOOR LEAF FINISH	POWDER COATED FINISH -WHITE
WINDOW FRAME	45mmX75mm ALUMINUM FRAME IN
	POWDER COATED FINISH



SCHEDULE OF DOOR & WINDOW

SCALE: 1:40



PORT OF
CAGAYAN DE ORO
MISAMIS ORIENTAL

PROJECT TITLE: Improvement of Child Care Station at Amenity Building			
LOCATION: PORT OF CAGAYAN DE ORO			
PREPARED BY: <i>Karel T. Sumicad</i> KAREL T. SUMICAD Construction Foreman A	CHECKED BY: <i>Marc M. Avellana</i> MARC M. AVELLANA Supervising Engineer A	RECOMMENDED BY: <i>Antonio M. Torcino, Jr.</i> ANTONIO M. TORCINO, JR. Acting ESD Manager	APPROVED: <i>Isidro V. Butaslac, Jr.</i> ISIDRO V. BUTASLAC, JR. Port Manager

SHEET CONTENTS
SCHEDULE OF DOOR & WINDOW

4
4