
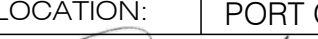






<div><p>PHILIPPINE PORTS AUTHORITY</p></div> <div><p>PORT OF CAGAYAN DE ORO MISAMIS ORIENTAL</p></div>	TITLE:		Rehabilitation of Greenbelt Perimeter Fence			SHEET NO. <div>1 6</div>	
	LOCATION:		PORT OF CAGAYAN DE ORO		SHEET CONTENTS		
	PREPARED BY:  KAREL T. SUMICAD Construction Foreman A		CHECKED & SUBMITTED BY:  MARC M. AVELLANA Supervising Engineer A		RECOMMENDED BY:  ANTONIO M. TORCINO, JR. Acting E&D Manager	APPROVED:  ISIDRO V. BUTASLAC, JR. Port Manager	SITE DEVELOPMENT PLAN

front side - sea side



rear side - gate 3

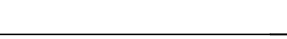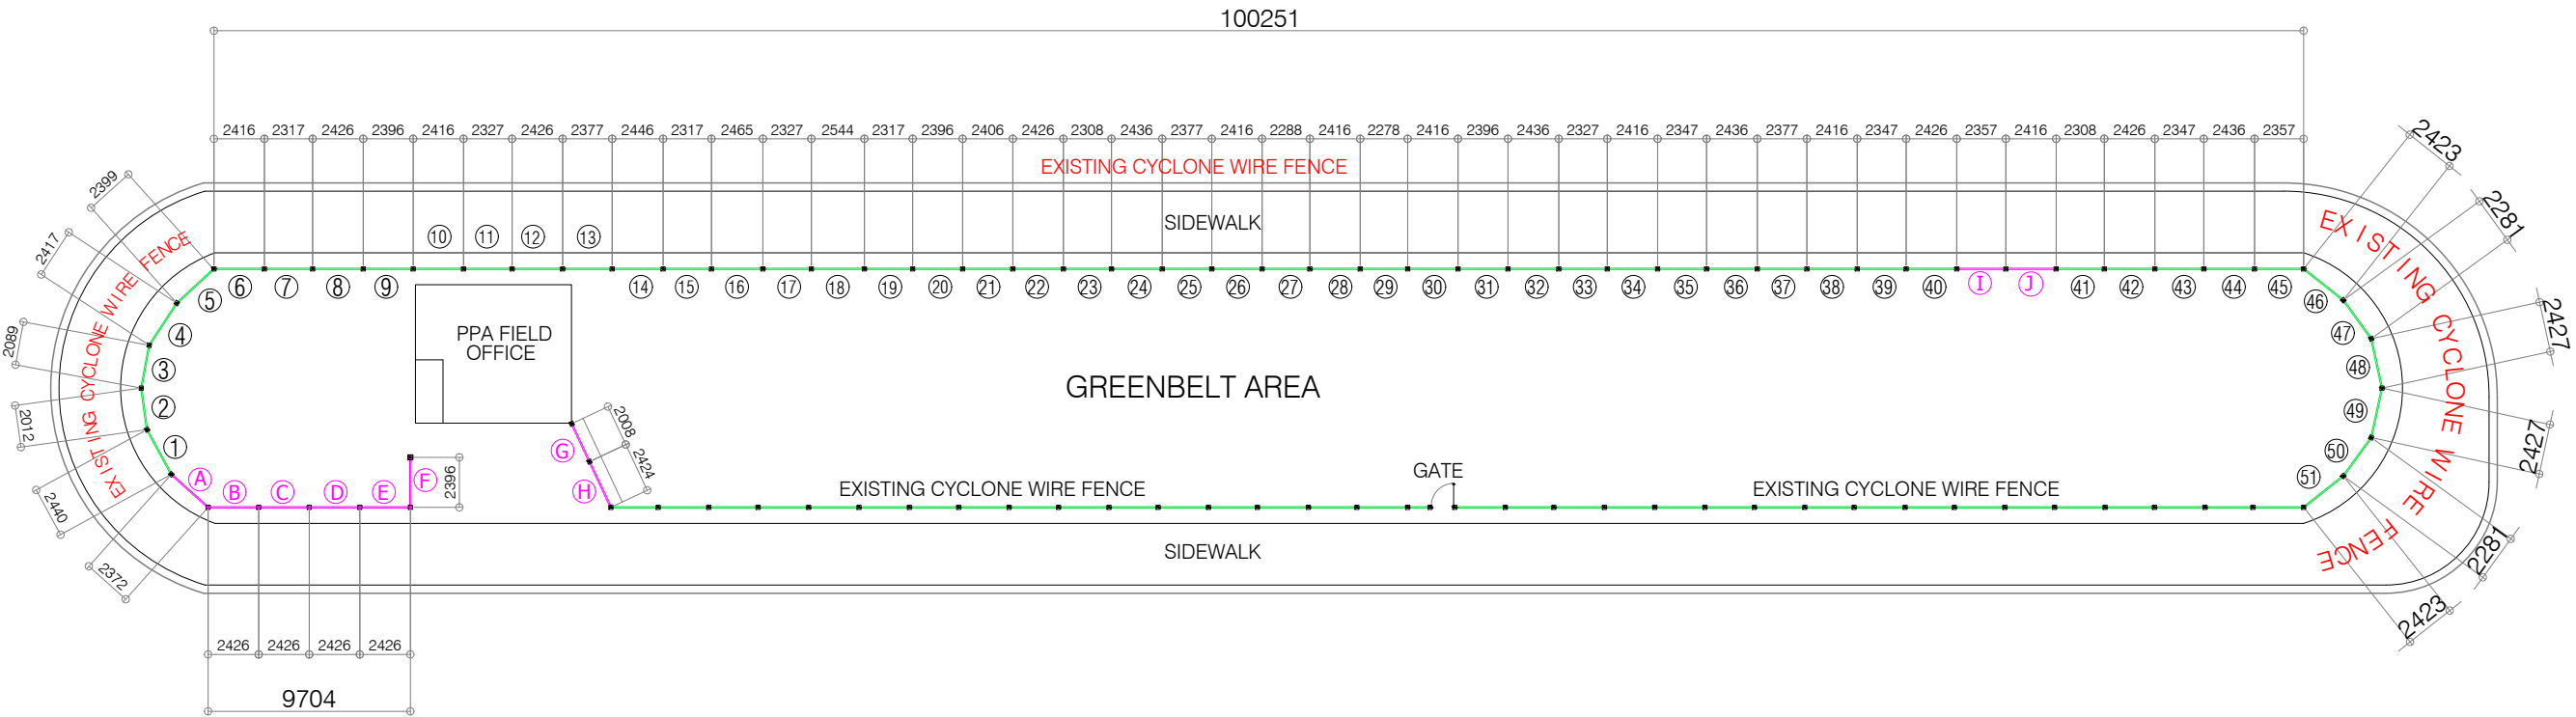


PLAN OF GREENBELT AREA FENCE
SCALE: 1:350



PORT OF
CAGAYAN DE ORO
MISAMIS ORIENTAL

TITLE: Rehabilitation of Greenbelt Perimeter Fence		SHEET NO. 2	
LOCATION: AREA "Q, PORT OF CAGAYAN DE ORO		SHEET CONTENTS UNDERGROUND CONDUIT PLAN	
PREPARED BY: KAREL T. SUMICAD Construction Foreman	CHECKED & SUBMITTED BY: MARC M. AVELLANA Supervising Engineer A	RECOMMENDED BY: ANTONIO M. TORCINO, JR. Acting ESD Manager	APPROVED: ISIDRO V. BUTASLAC, JR. Port Manager

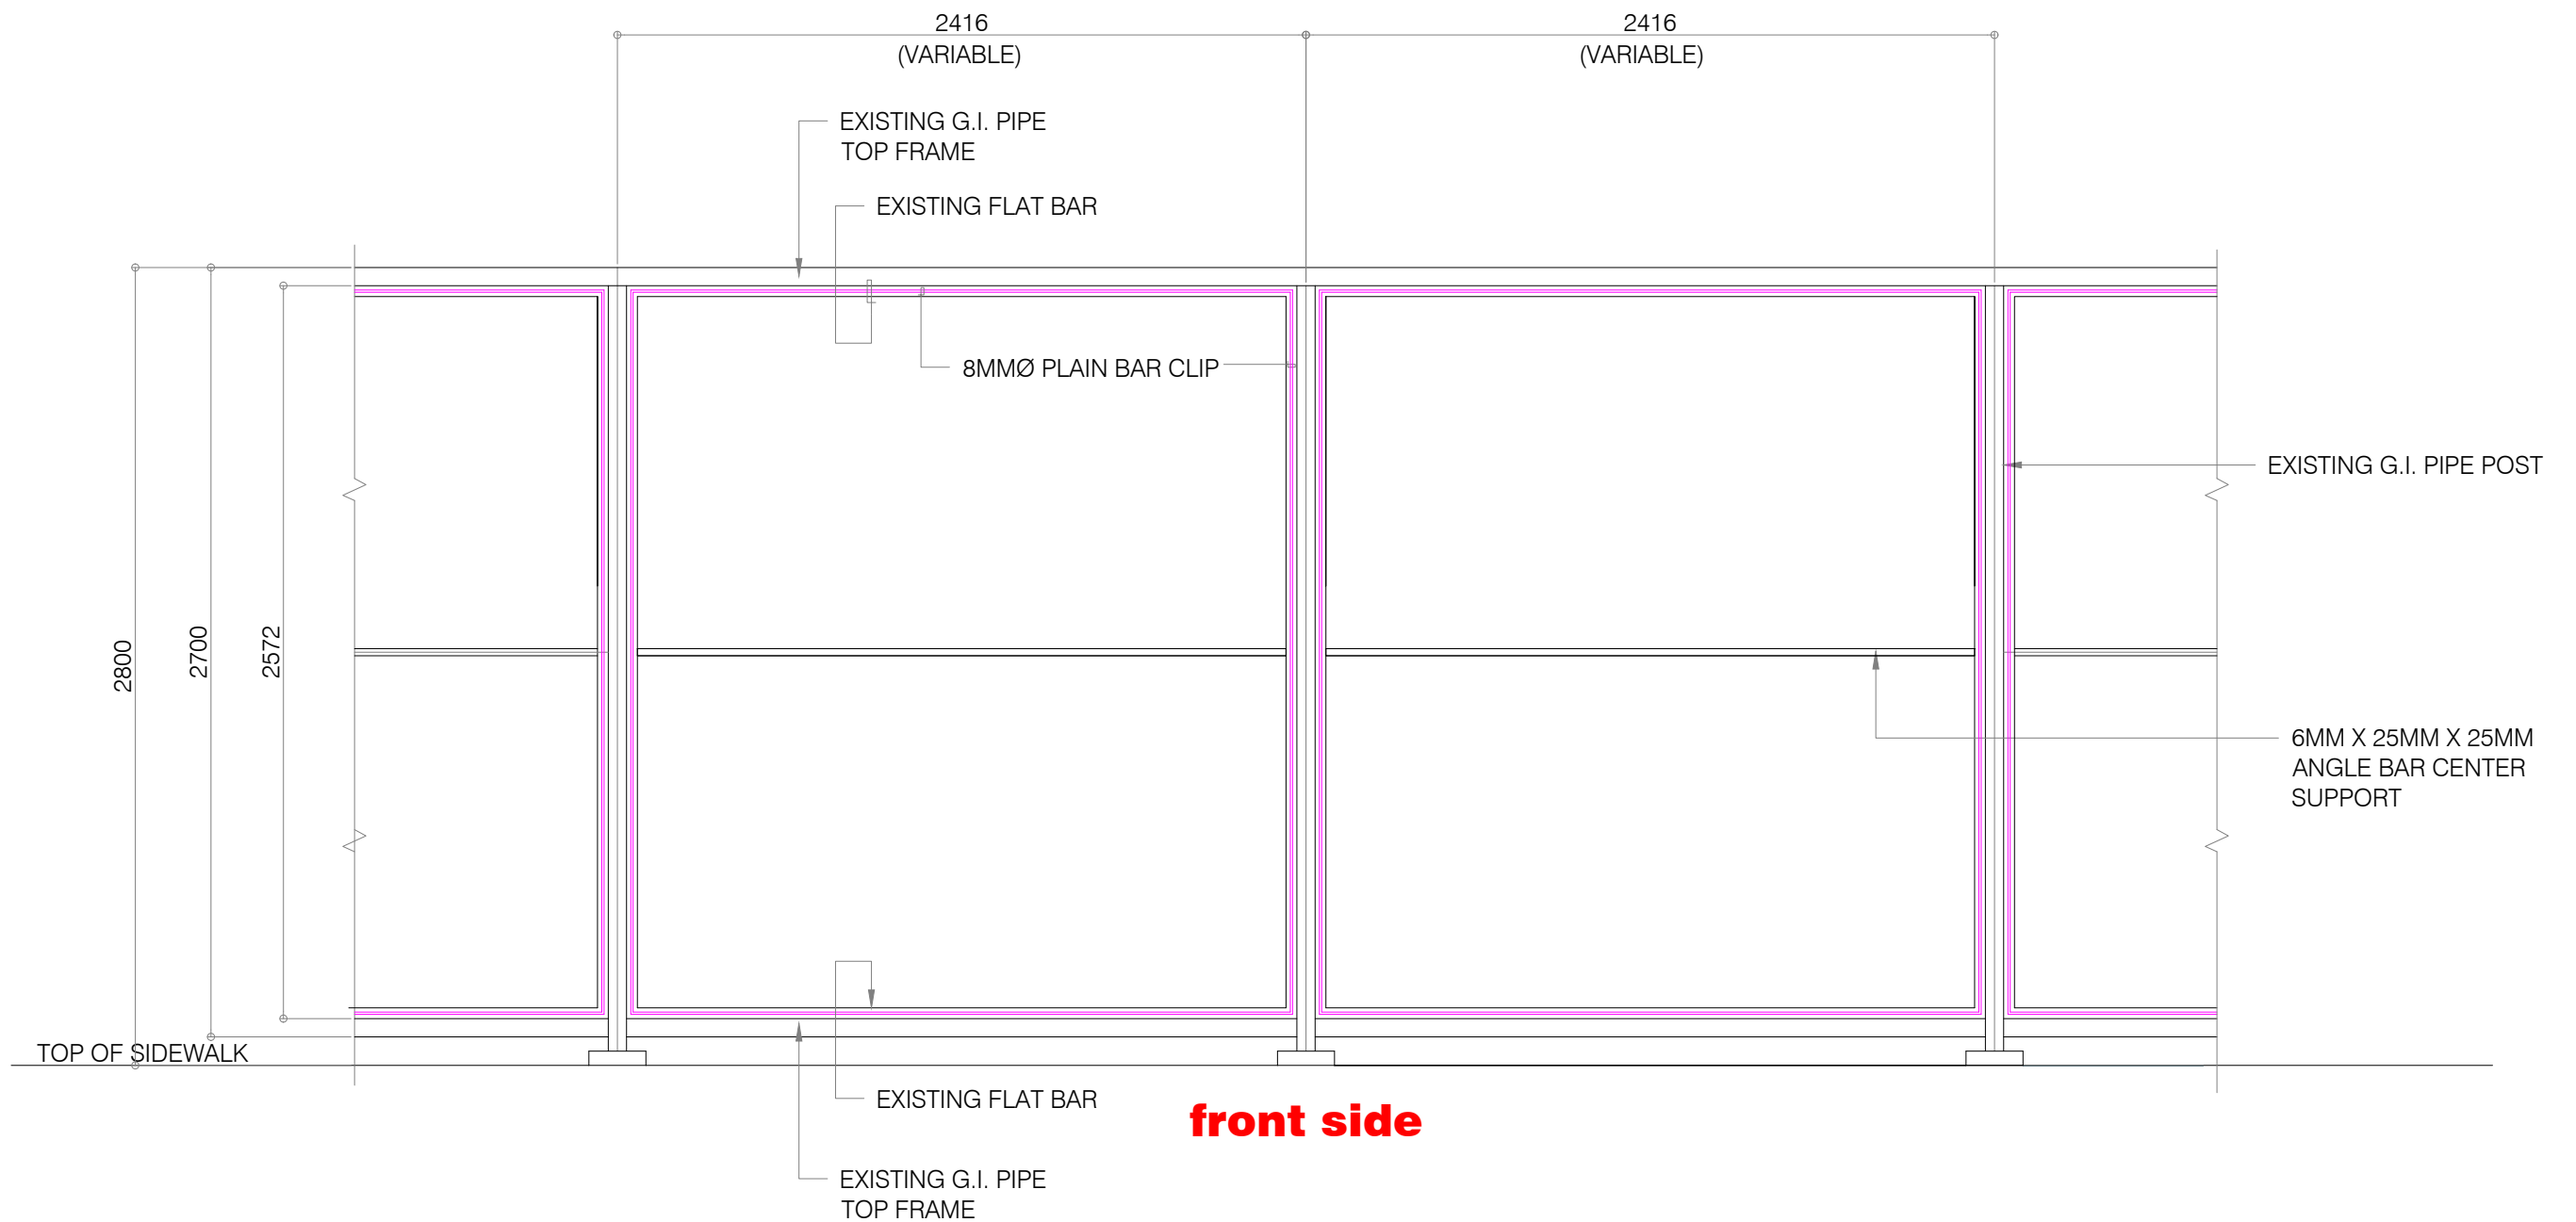

TYPICAL EXISTING FENCE FRAMING (SPAN 1 TO 51)


SCALE:

1:25



PORT OF
CAGAYAN DE ORO
MISAMIS ORIENTAL

TITLE: Rehabilitation of Greenbelt Perimeter Fence		SHEET NO. 3	
LOCATION: PORT OF CAGAYAN DE ORO		SHEET CONTENTS	
PREPARED BY: KAREL T. SUMICAD Construction Foreman A	CHECKED & SUBMITTED BY: MARC M. AVELLANA Supervising Engineer A	RECOMMENDED BY: ANTONIO M. TORCINO, JR. Acting ESD Manager	APPROVED: ISIDRO V. BUTASLAC, JR. Port Manager
TYPICAL EXISTING FENCE FRAMING (SPAN 1 TO 51)		6	

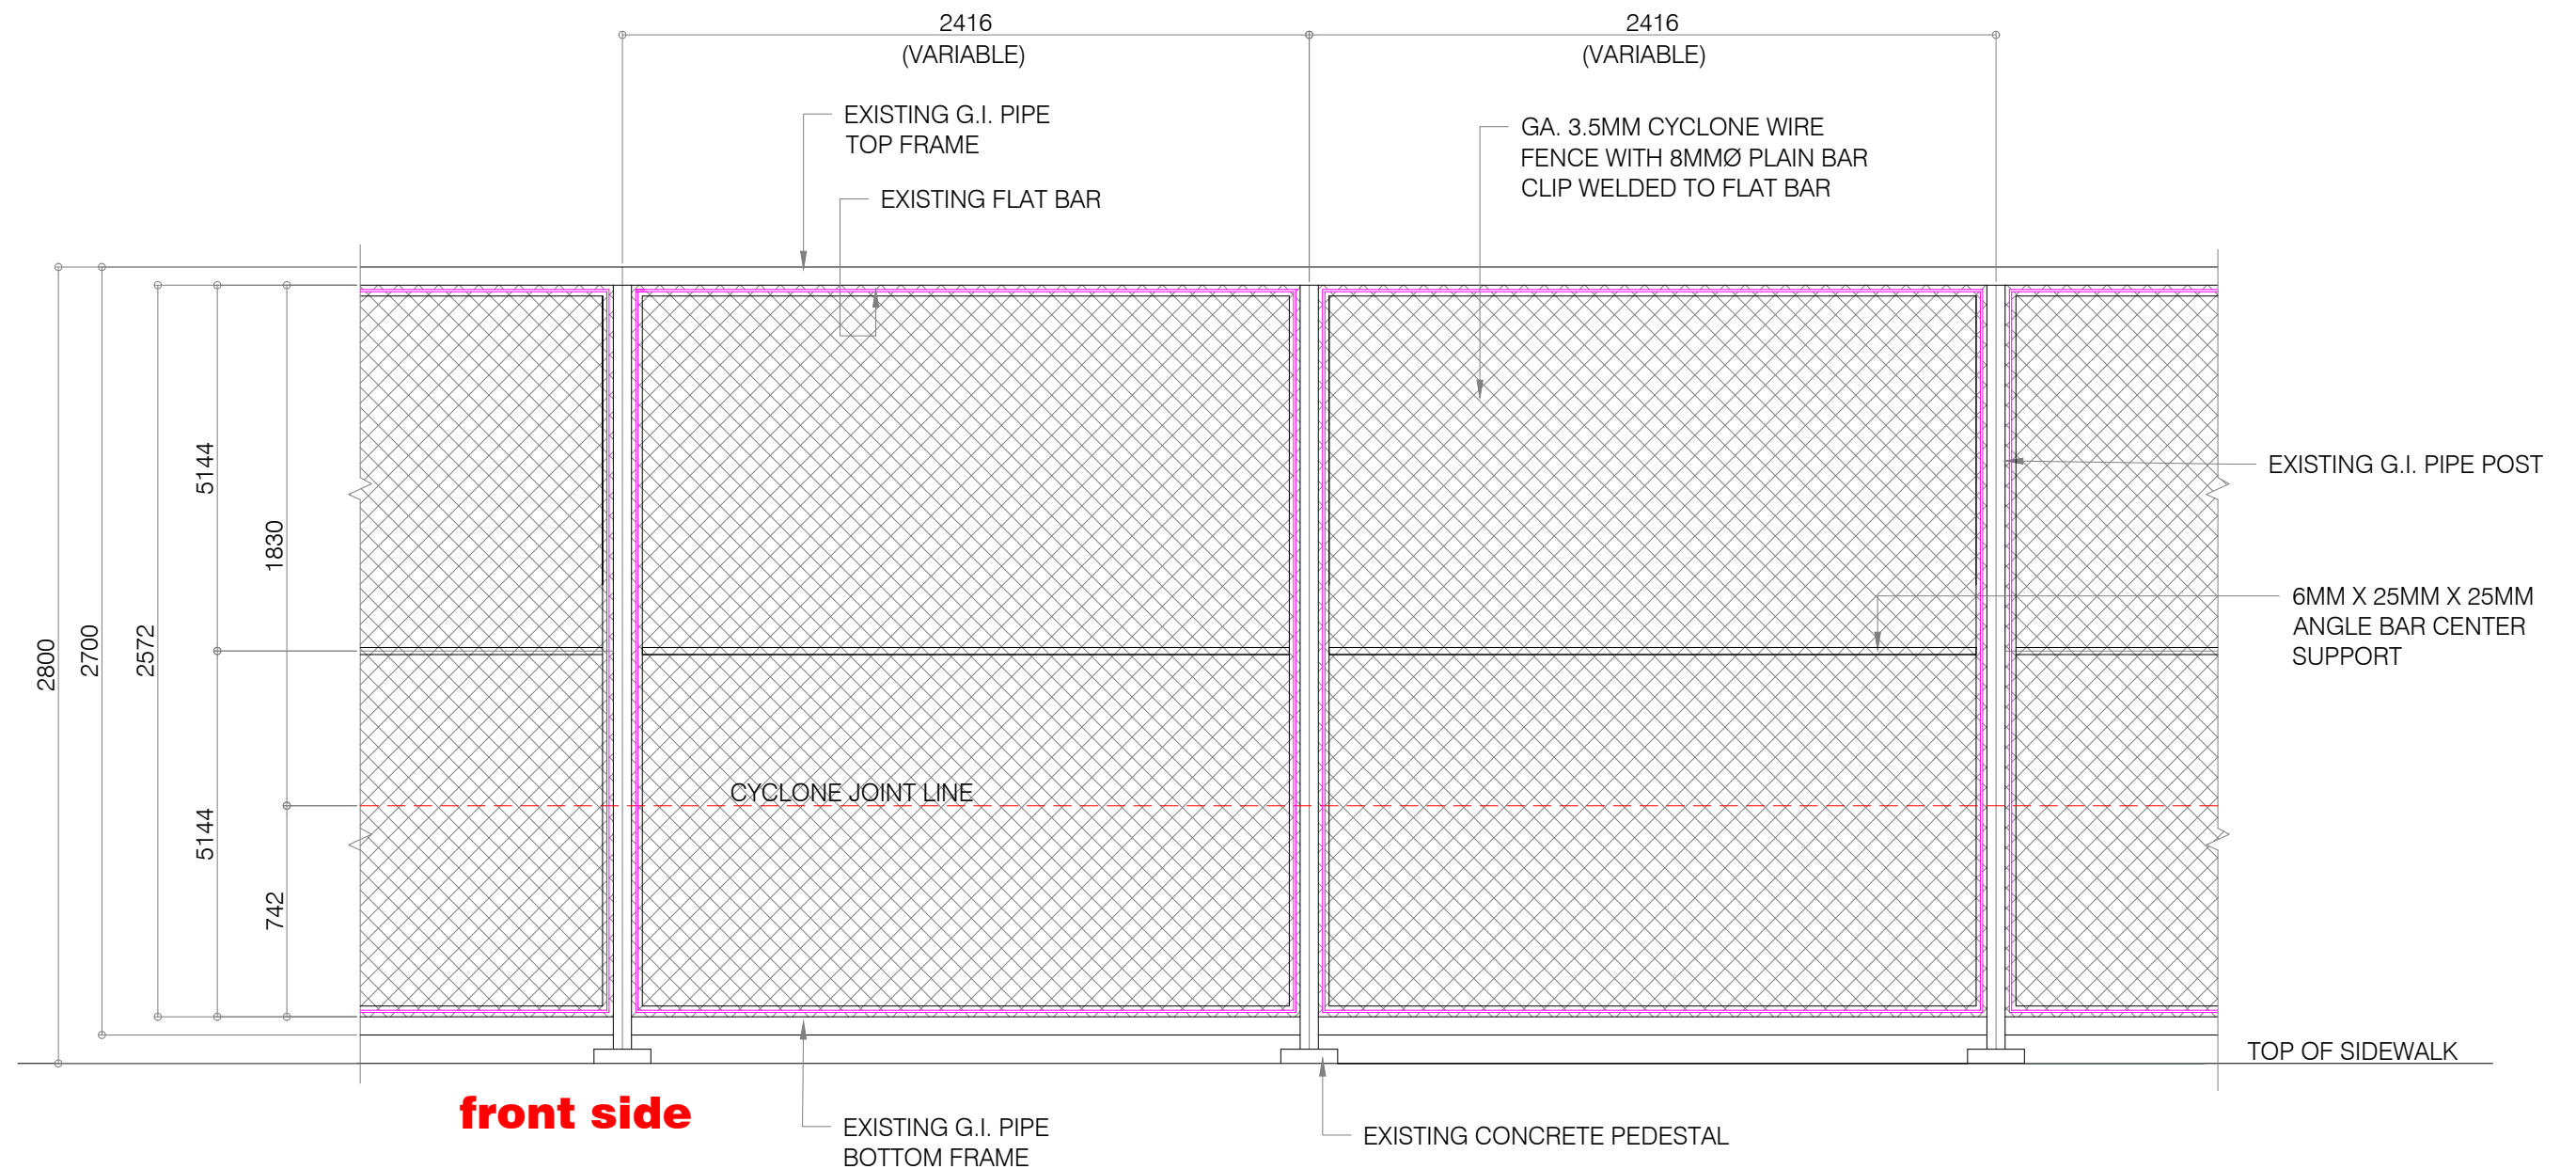

TYPICAL CYCLONE WIRE FENCE (SPAN- 1 TO 51)

SCALE:

1:25



PORT OF
CAGAYAN DE ORO
MISAMIS ORIENTAL

TITLE:

Rehabilitation of Greenbelt Perimeter Fence

LOCATION:

PORT OF CAGAYAN DE ORO

PREPARED BY:

KAREL T. SUMICAD
Construction Foreman A

CHECKED & SUBMITTED BY:

MARC M. AVELLANA
Supervising Engineer A

RECOMMENDED BY:

ANTONIO M. TORCINO, JR.
Acting ESD Manager

APPROVED:



ISIDRO V. BUTASLAC, JR.
Port Manager

SHEET CONTENTS

TYPICAL CYCLONE WIRE FENCE
(SPAN- 1 TO 51)

SHEET NO.


4
6

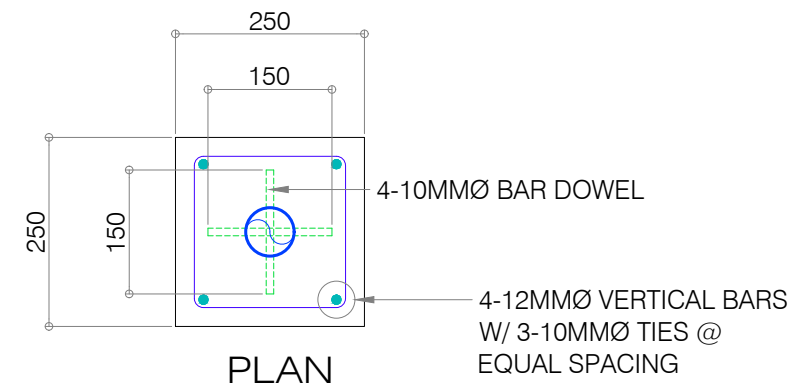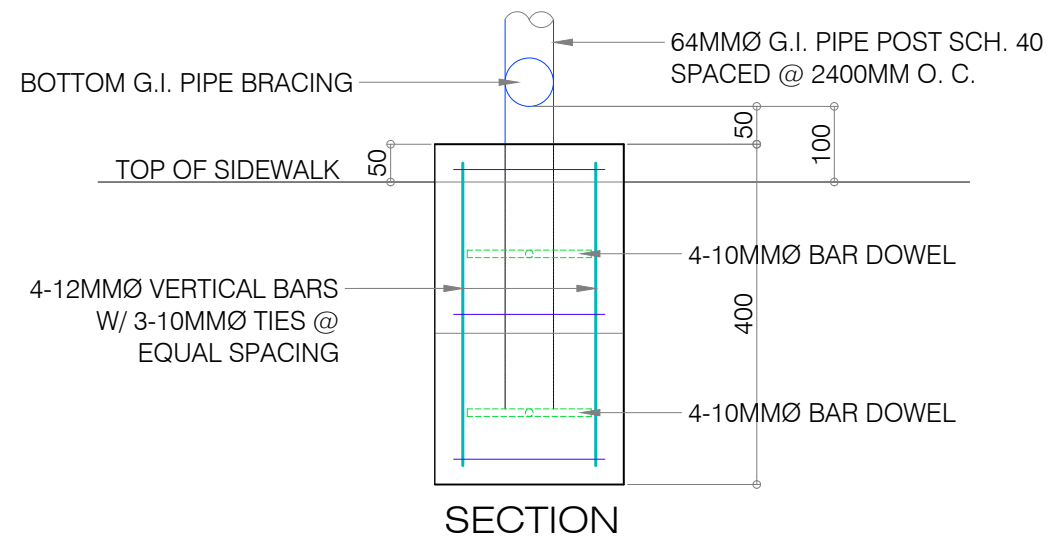

DETAIL OF CONCRETE PEDESTAL (SPAN - A,B,C,D,E,F,)

SCALE:

1:10

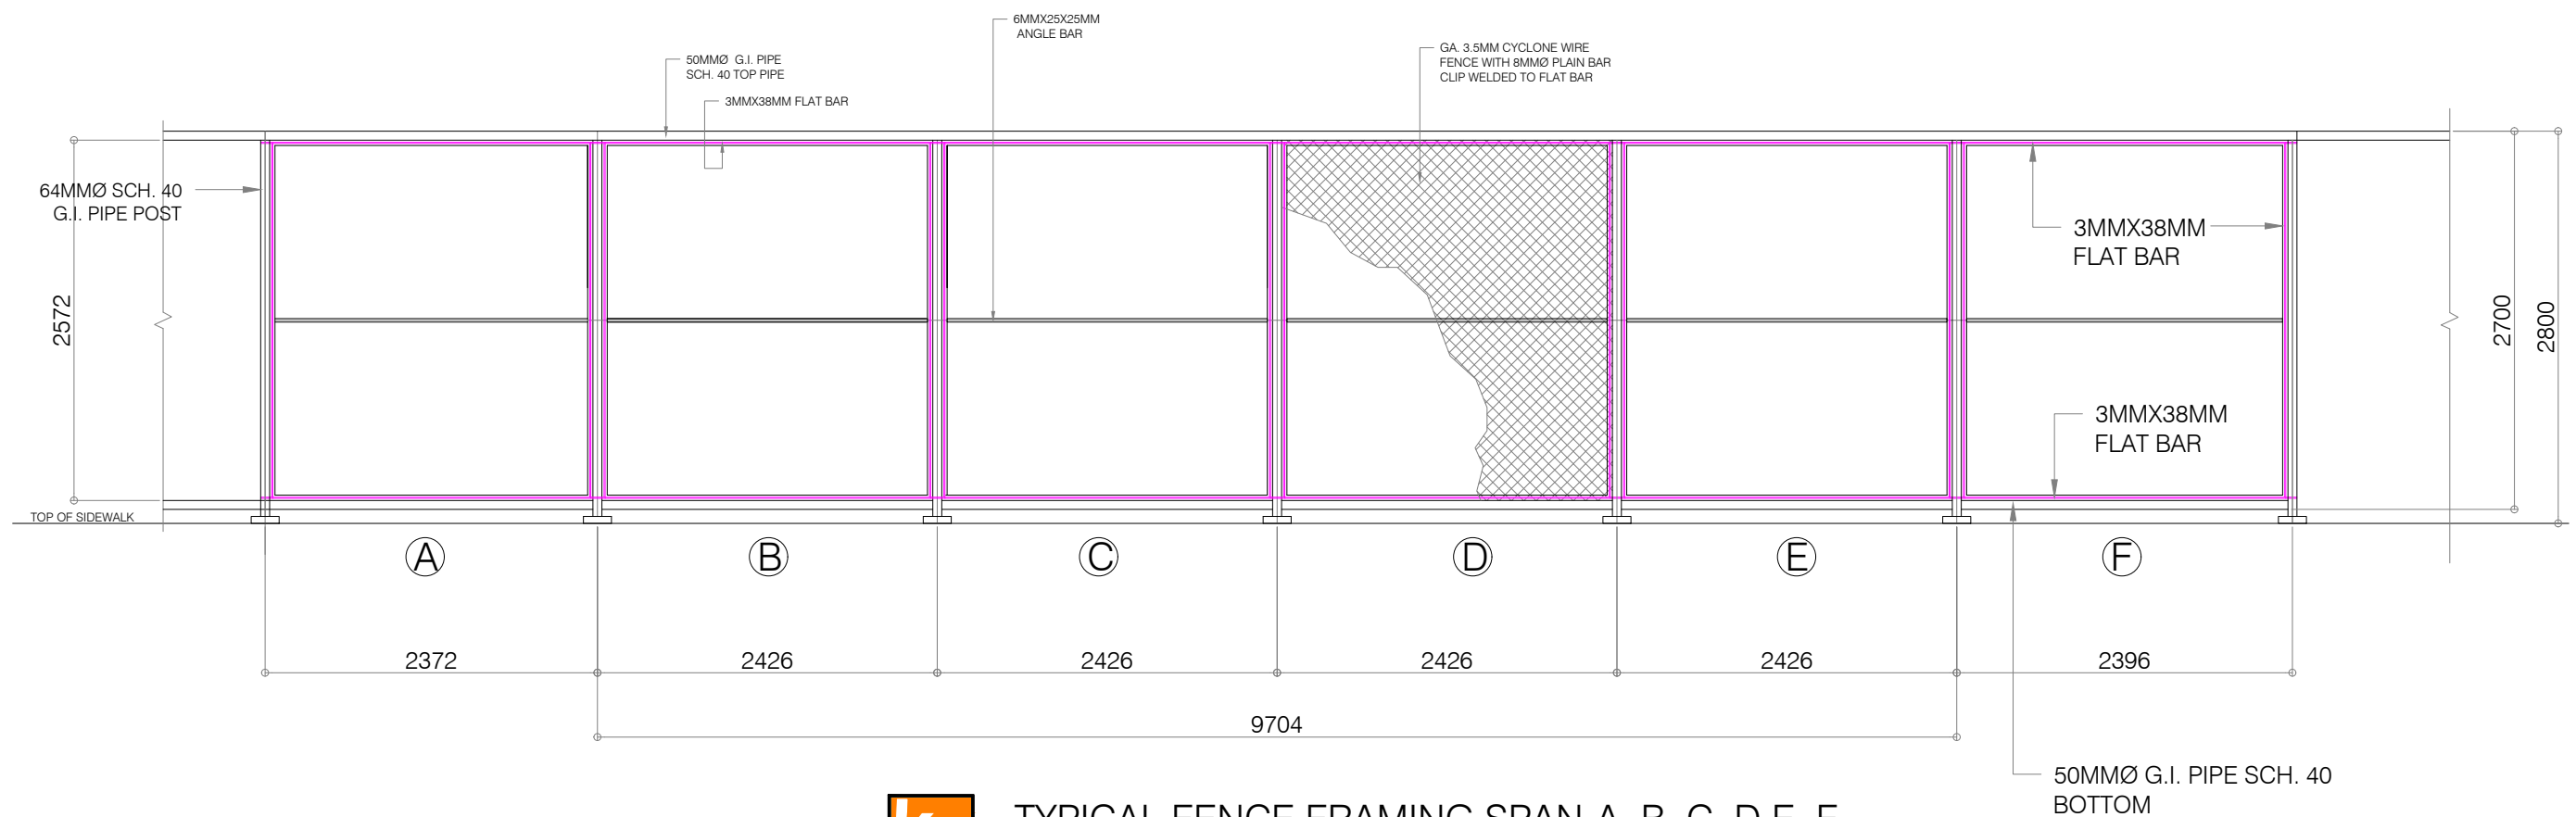

TYPICAL FENCE FRAMING SPAN-A, B, C, D, E, F

SCALE:

1:50



PORT OF
CAGAYAN DE ORO
MISAMIS ORIENTAL

TITLE:

Rehabilitation of Greenbelt Perimeter Fence

LOCATION:

PORT OF CAGAYAN DE ORO

PREPARED BY:

KAREL T. SUMICAD
Construction Foreman A

CHECKED & SUBMITTED BY:

MARC M. AVELLANA
Supervising Engineer A

RECOMMENDED BY:

ANTONIO M. TORCINO, JR.
Acting ESD Manager

APPROVED:


ISIDRO V. BUTASLAC, JR.
Port Manager

SHEET CONTENTS


DETAIL OF CONCRETE PEDESTAL
TYPICAL FENCE FRAMING
SPAN-A, B, C, D, E, F

SHEET NO.

5
6

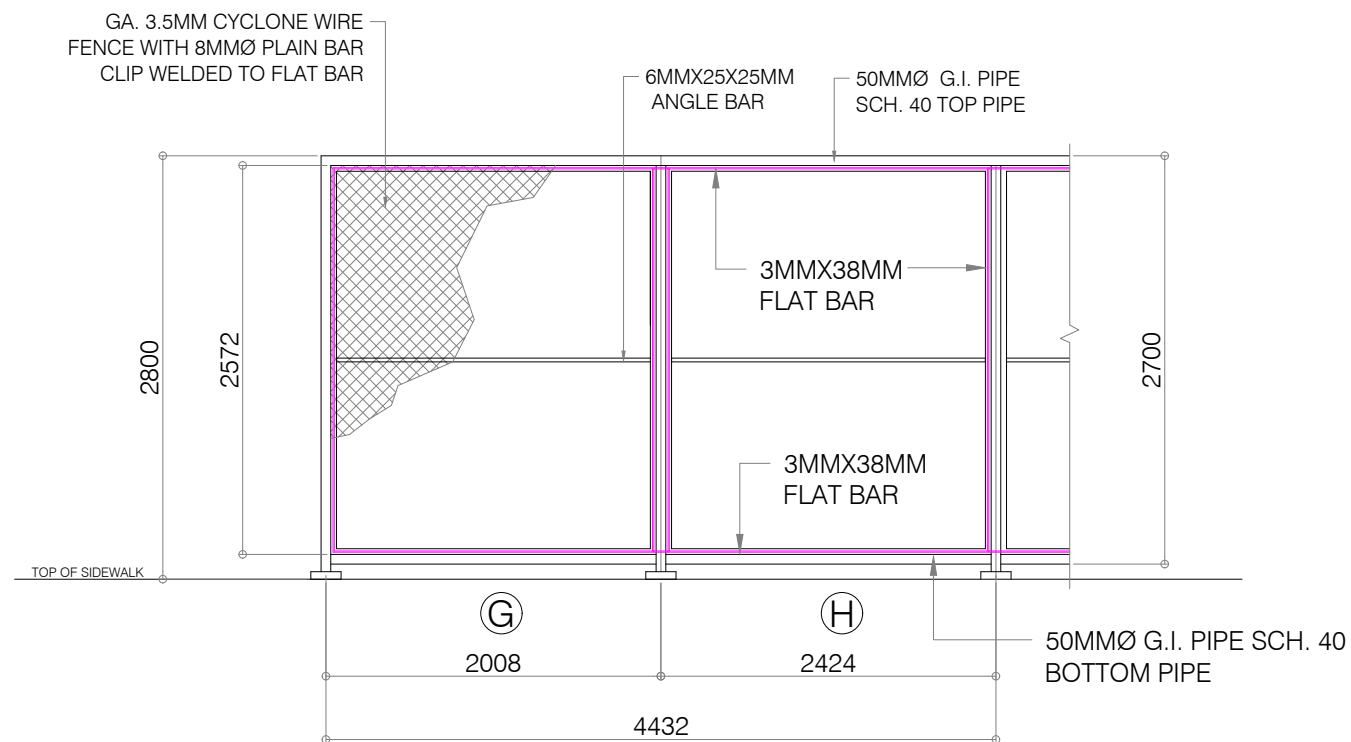

TYPICAL FENCE FRAMING SPAN-G & H
SCALE: 1:50

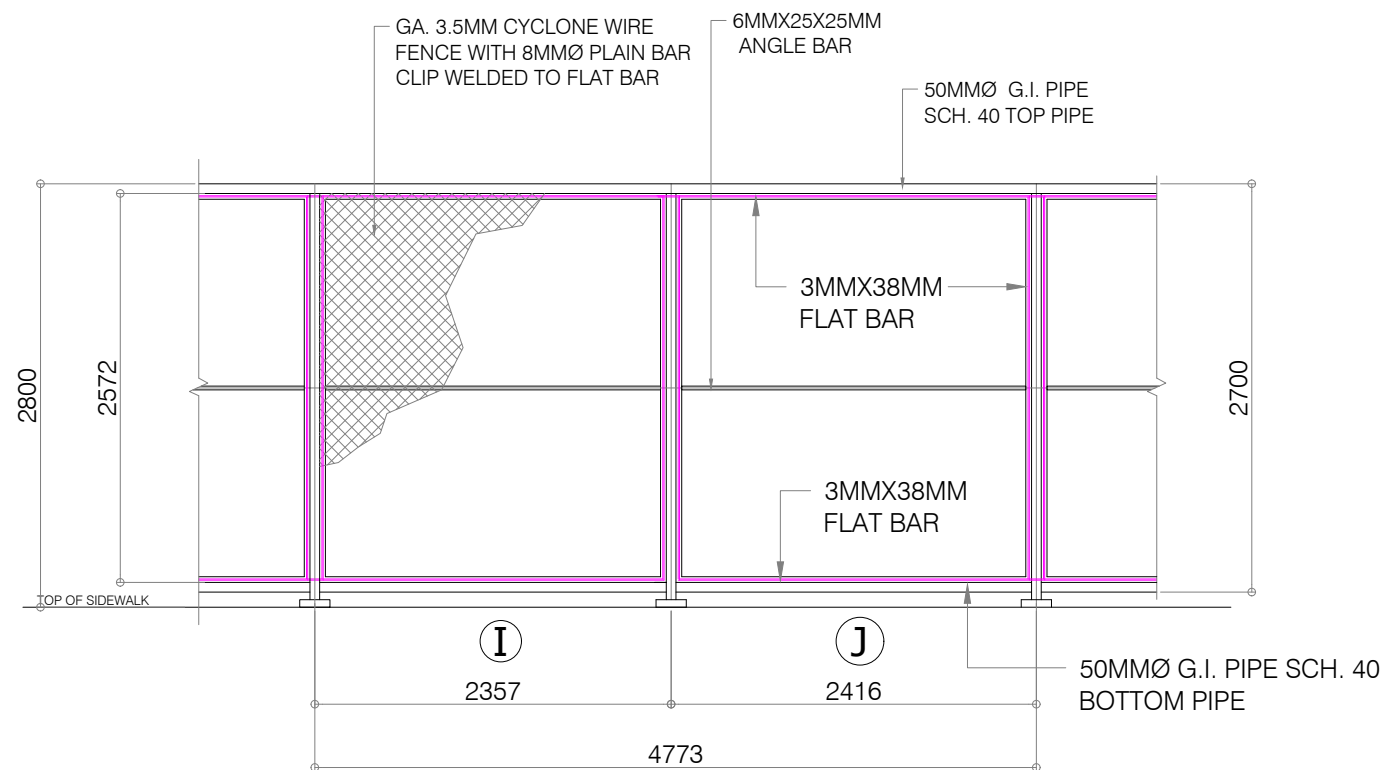

TYPICAL FENCE FRAMING SPAN-9 & 10
SCALE: 1:50



PORT OF
CAGAYAN DE ORO
MISAMIS ORIENTAL

TITLE:		Rehabilitation of Greenbelt Perimeter Fence						SHEET NO.	
LOCATION:		PORT OF CAGAYAN DE ORO				SHEET CONTENTS		<div><div>6</div><div>6</div></div>	
PREPARED BY:		CHECKED & SUBMITTED BY:		RECOMMENDED BY:		APPROVED:			
KAREL T. SUMICAD Construction Foreman A		MARC M. AVELLANA Supervising Engineer A		ANTONIO M. TORCINO, JR. Acting ESD Manager		ISIDRO V. BUTASLAC, JR. Port Manager			